


Drawing name: Z:\Projects\87900 - United Outdoor Living\24-200 Model\Coord-Build\BASE - Model 1960 Spec Home GL.dwg A3 ELEVATIONS Jun 21, 2025 2:10pm by: WSB




FRONT ELEVATION
SCALE = 1/4"=1'

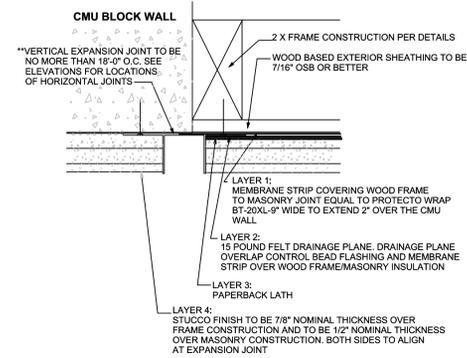


STUCCO EXPANSION JOINT

NO SCALE
ATTACH EXPANSION JOINT TO MASONRY WITH CONCRETE NAILS BOTTOM TO TOP
ATTACH EXPANSION JOINT TO FRAME SHEATHING WITH NON CORROSIVE SCREWS
BOTTOM TO TOP. CUT HORIZONTAL JOINTS INTO VERTICAL.

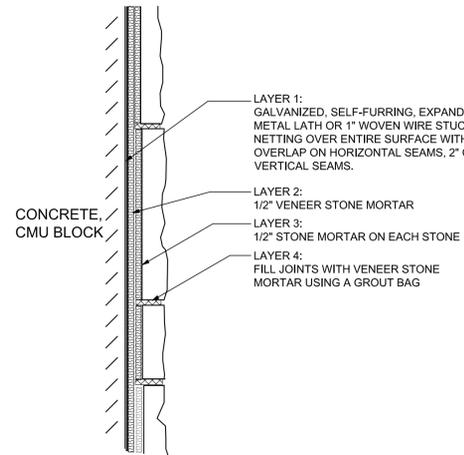


DECORATIVE STONE VENEER


NO SCALE

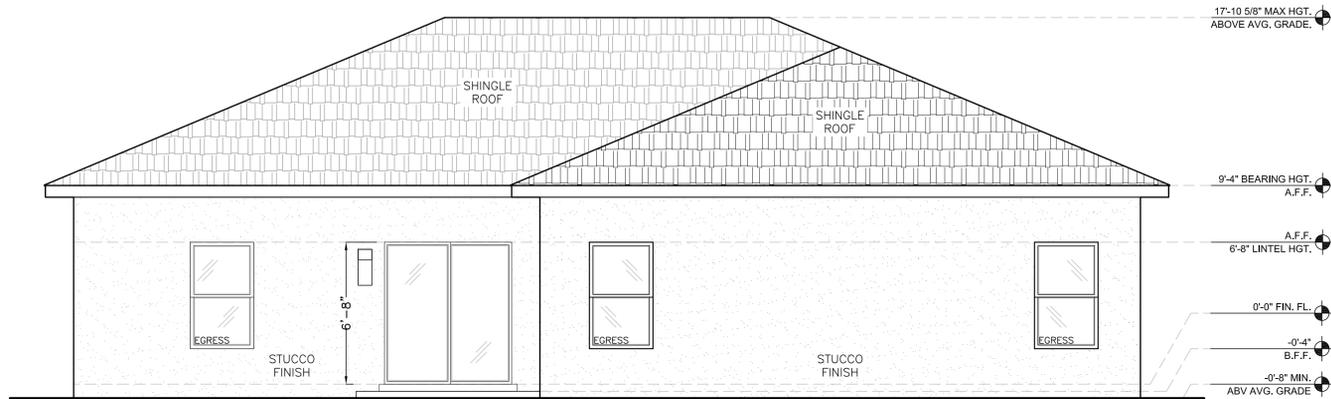


REAR ELEVATION
SCALE = 1/4"=1'

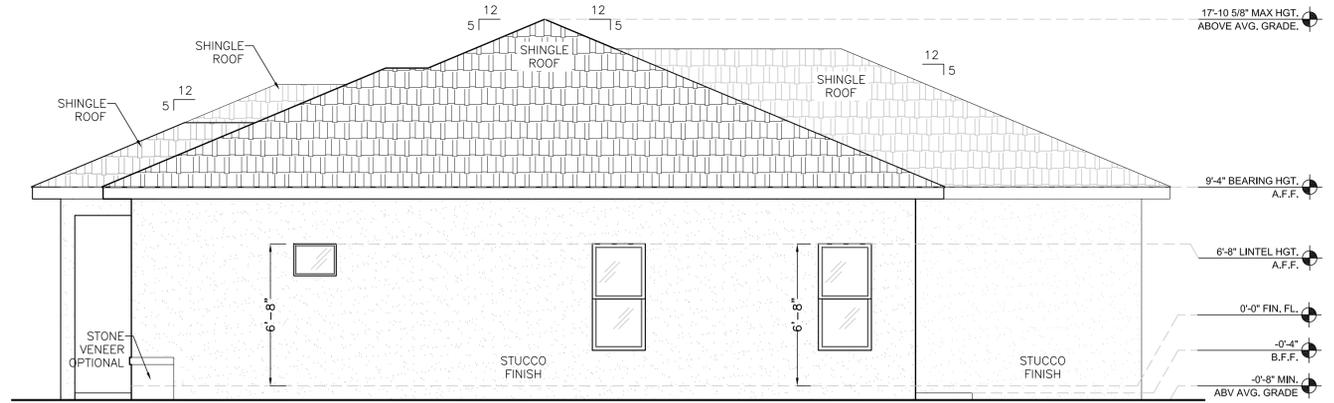

RIGHT ELEVATION
SCALE = 1/4"=1'

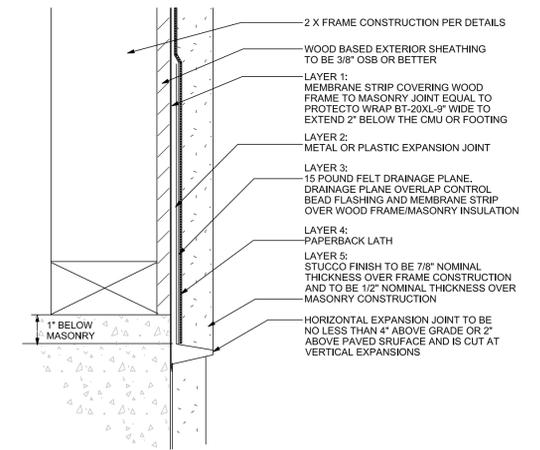

STUCCO FLASHING DETAIL AT FOUNDATION
NO SCALE

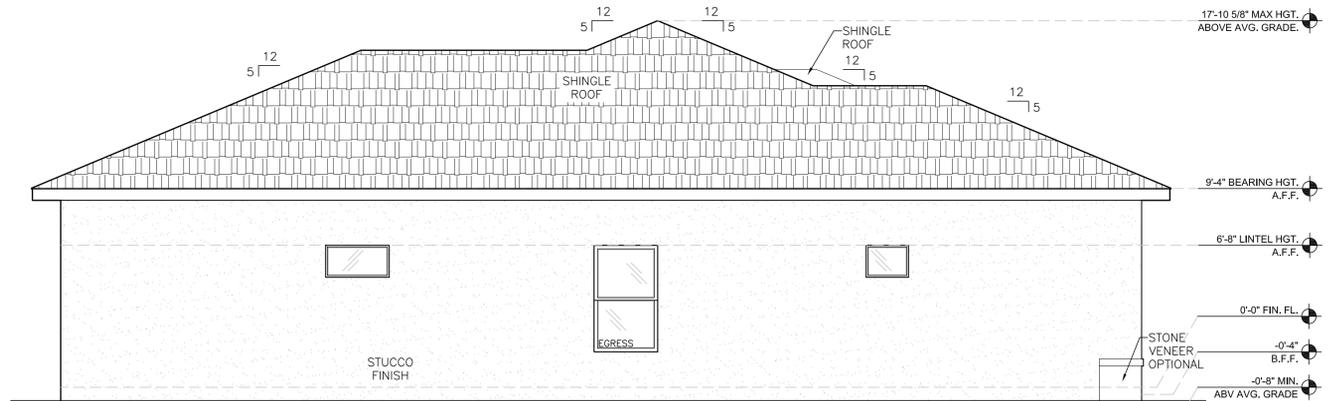

LEFT ELEVATION
SCALE = 1/4"=1'

<p>LN ENGINEERING & DESIGN, INC. P.O. BOX 140024 ORLANDO, FL 32814 PHONE: 407-755-9194 admin@lnengineering.com</p>	<p>DATE: _____ BY: _____ REVISIONS: _____ No. _____</p>
<p>DESIGN ENGINEER: CHAD S. LINN, P.E. DESIGNED BY: CSL DRAWN BY: LMB CHECKED BY: CSL</p>	<p>FLORIDA REGISTRATION NUMBER: 57524 SEAL</p>
<p>ELEVATIONS</p>	
<p>(9042-1663-12) LOT 12 GUAVA LANE PLACE SILVER SPRINGS SHORES, FL 32179 MARION COUNTY FLORIDA</p>	
<p>DATE: 11/2024 PROJECT NO.: 87900-24-200 SHEET NUMBER: A3</p>	