
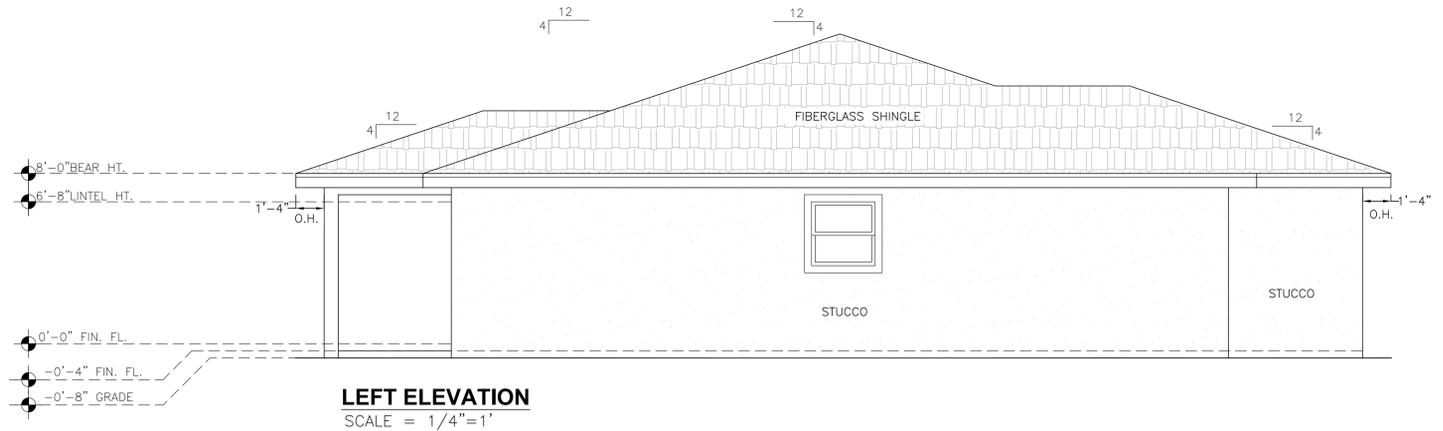
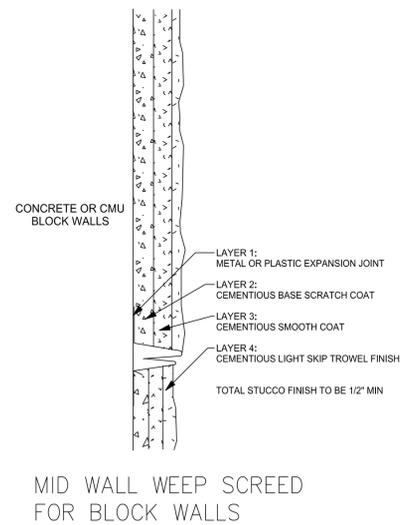
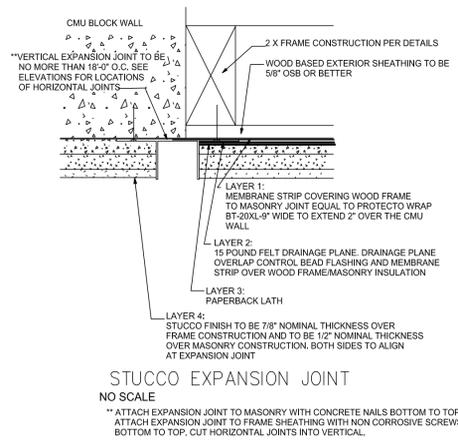
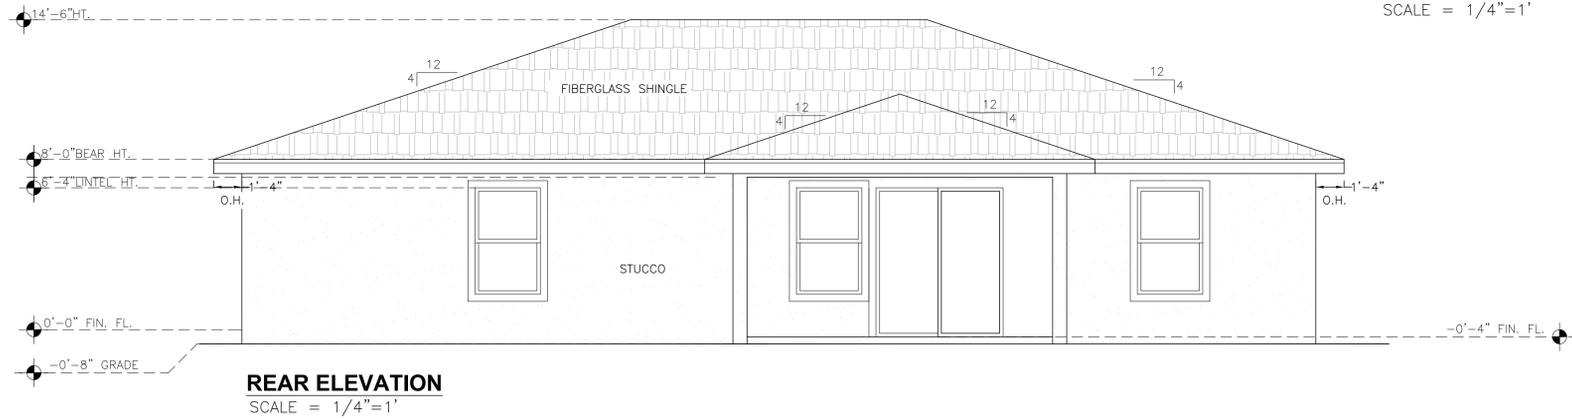
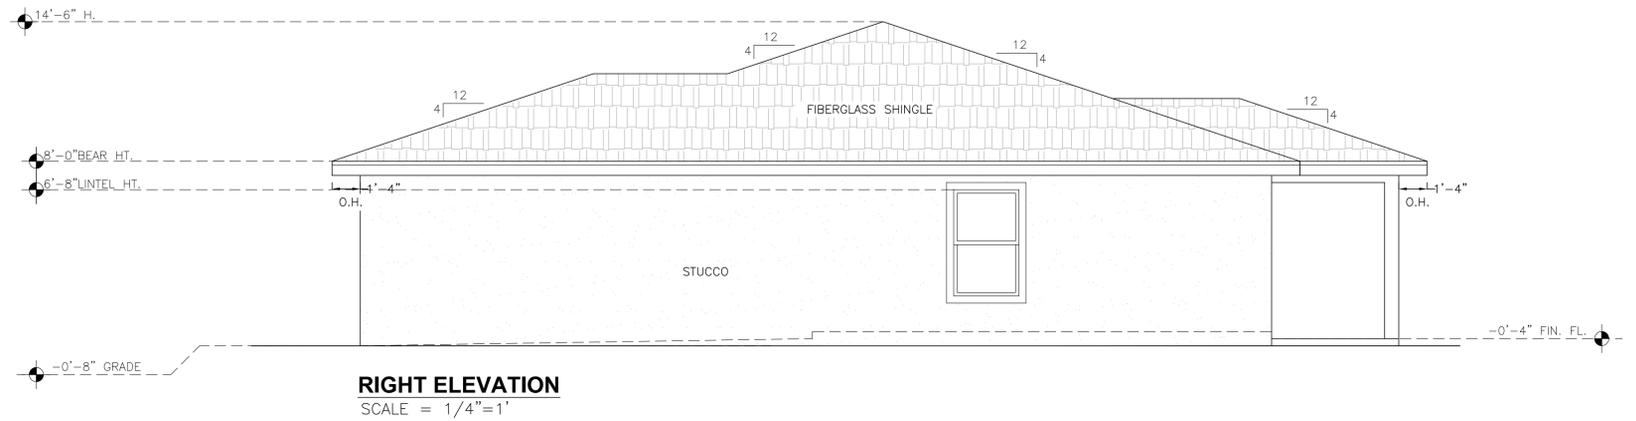


Drawing name: Z:\Projects\87900 - United Outdoor Living\24-100 1417 Model.dwg 004 Elevations Apr 10, 2024 11:26am by: Yulia

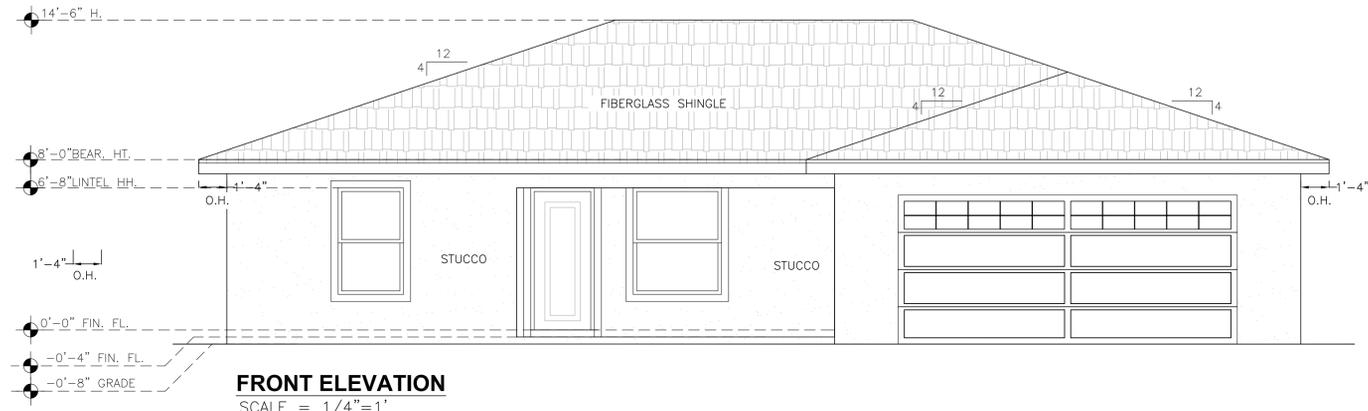

REVISIONS		DATE	BY
LINN ENGINEERING & DESIGN P.O. BOX 148924 ORLANDO, FL 32814 PHONE: 407-252-4433 clin@linneengineering.com CA LIC. NO. 31710			
DESIGNED BY	CHAD S. LINN, P.E.	FLORIDA REGISTRATION NUMBER	57524
DRAWN BY	YKH	CHECKED BY	CSL
SCALE AS NOTED	DESIGN ENGINEER	DESIGNED BY	SEAL
ELEVATIONS			
FLORIDA			
PID 9035-1017-24 MALUKA PASS OCKLAWAHA, FL 32179 MARION COUNTY			
DATE	04/2024	PROJECT NO.	87900-24-300
SHEET NUMBER			
A3			